





Blowfish Architects, llc

752 S. Grove St.
Ripon, WI 54971
920-810-5561


William F Hoch, AIA

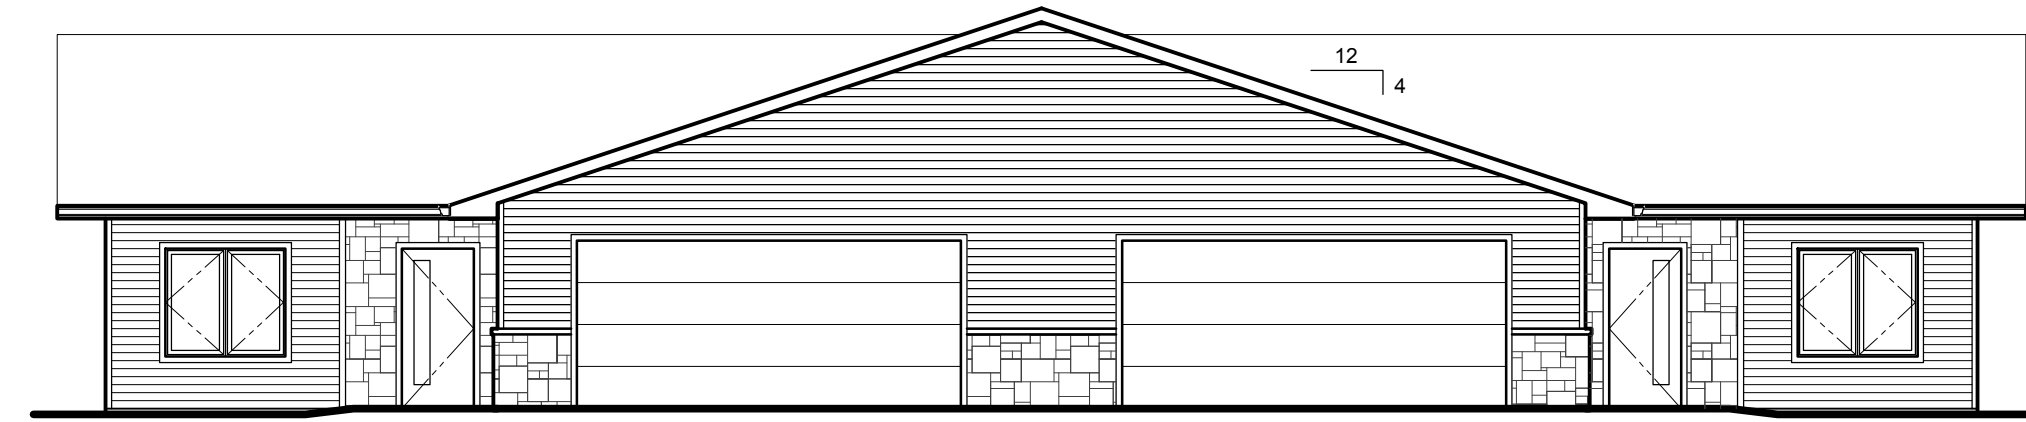


FRONT ELEVATION
SCALE: 1/8" = 1'-0"

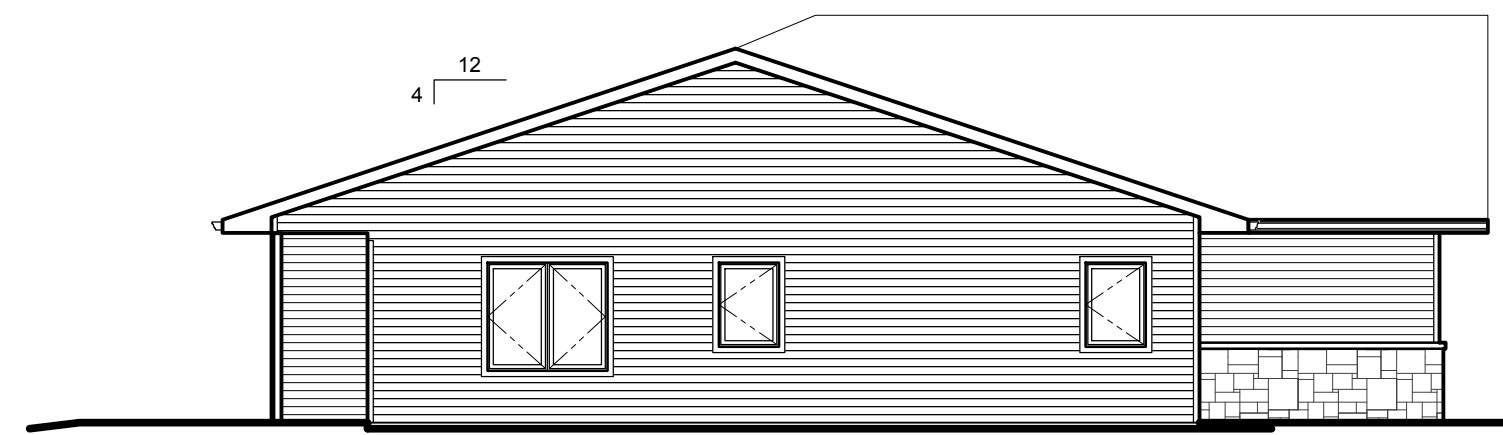

LEFT SIDE ELEVATION
SCALE: 1/8" = 1'-0"

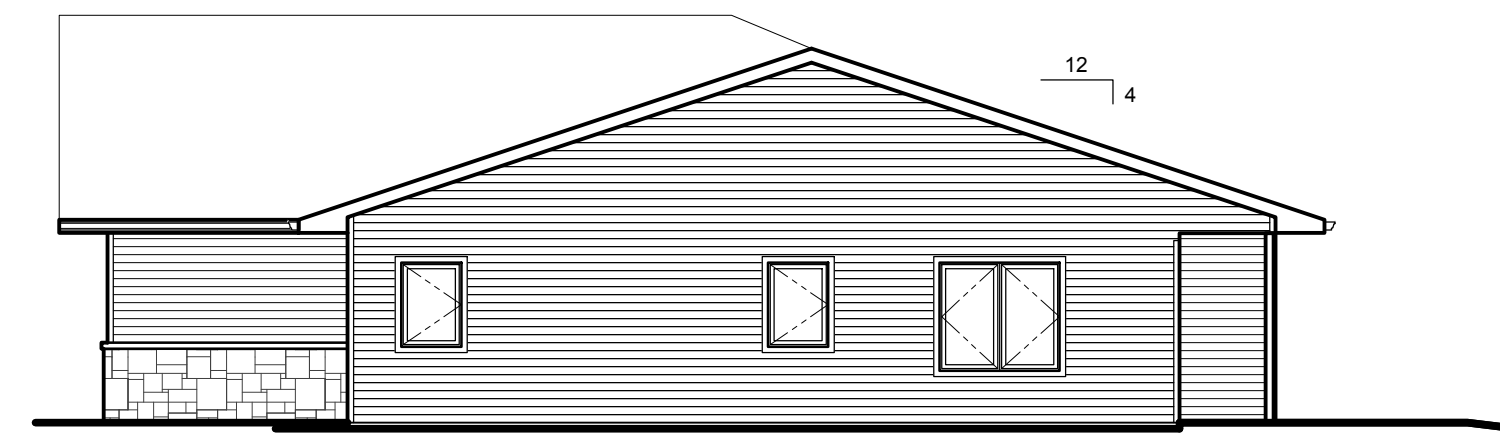

RIGHT SIDE ELEVATION
SCALE: 1/8" = 1'-0"

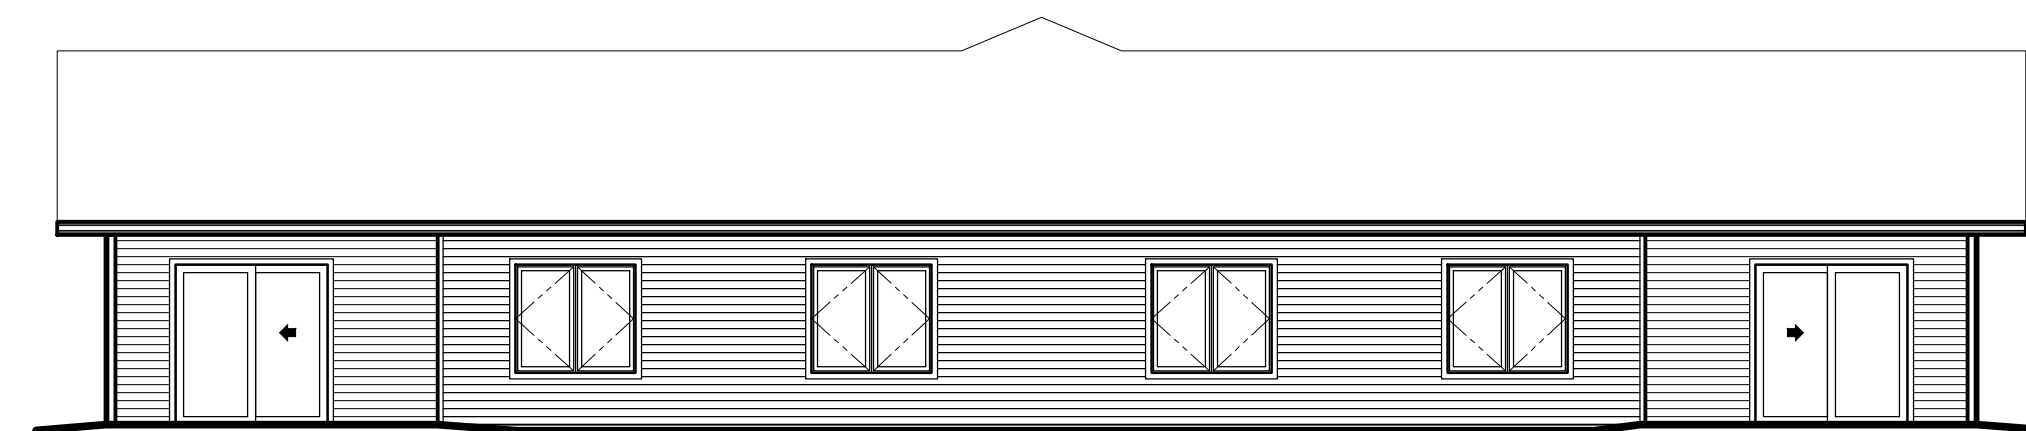

REAR ELEVATION
SCALE: 1/8" = 1'-0"

PRELIMINARY DRAWING - NOT FOR CONSTRUCTION

Apartment Plans

Max Dvorak

PRELIMINARY
FEBRUARY 23, 2024

240110

SHEET

A2.0