





Blowfish Architects, llc

752 S. Grove St.
Ripon, WI 54971
920-810-5561
William F Hoch, AIA

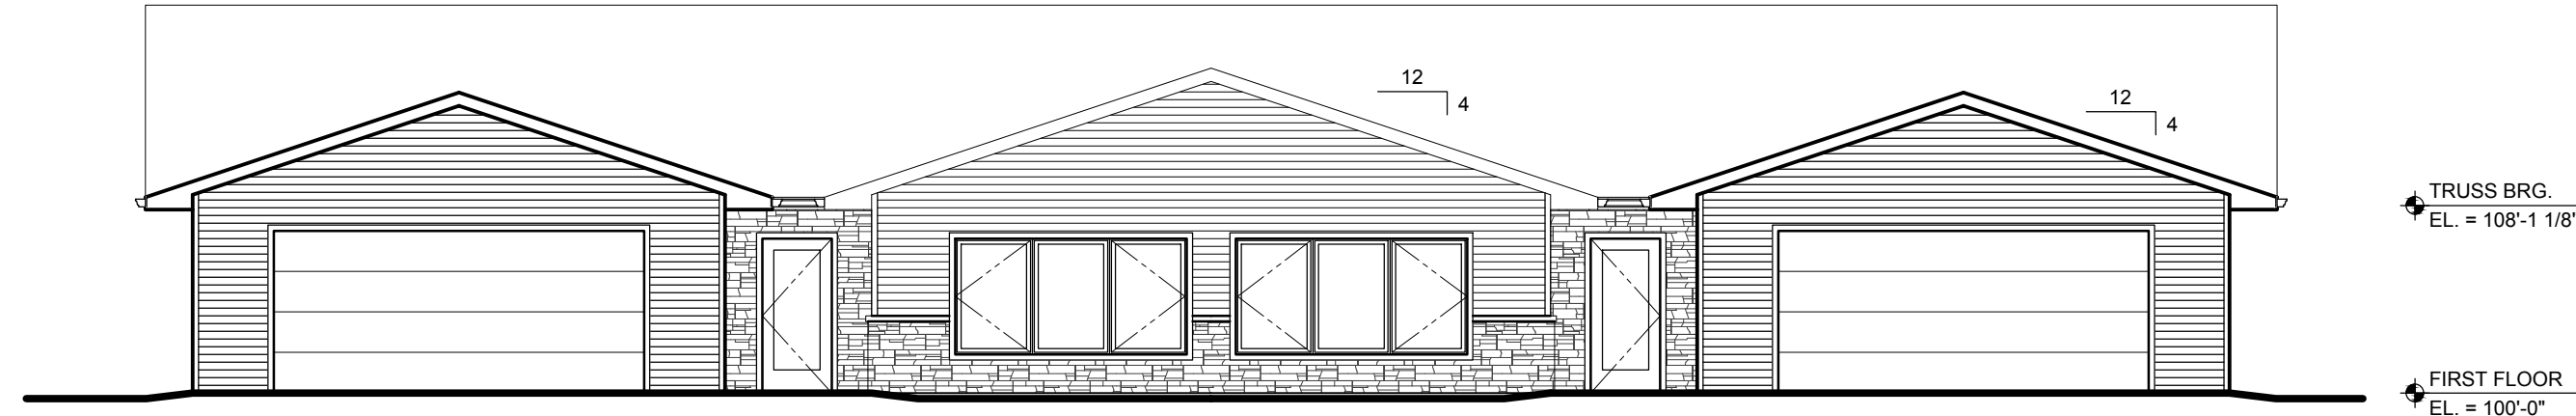


FRONT ELEVATION

SCALE: 1/8" = 1'-0"

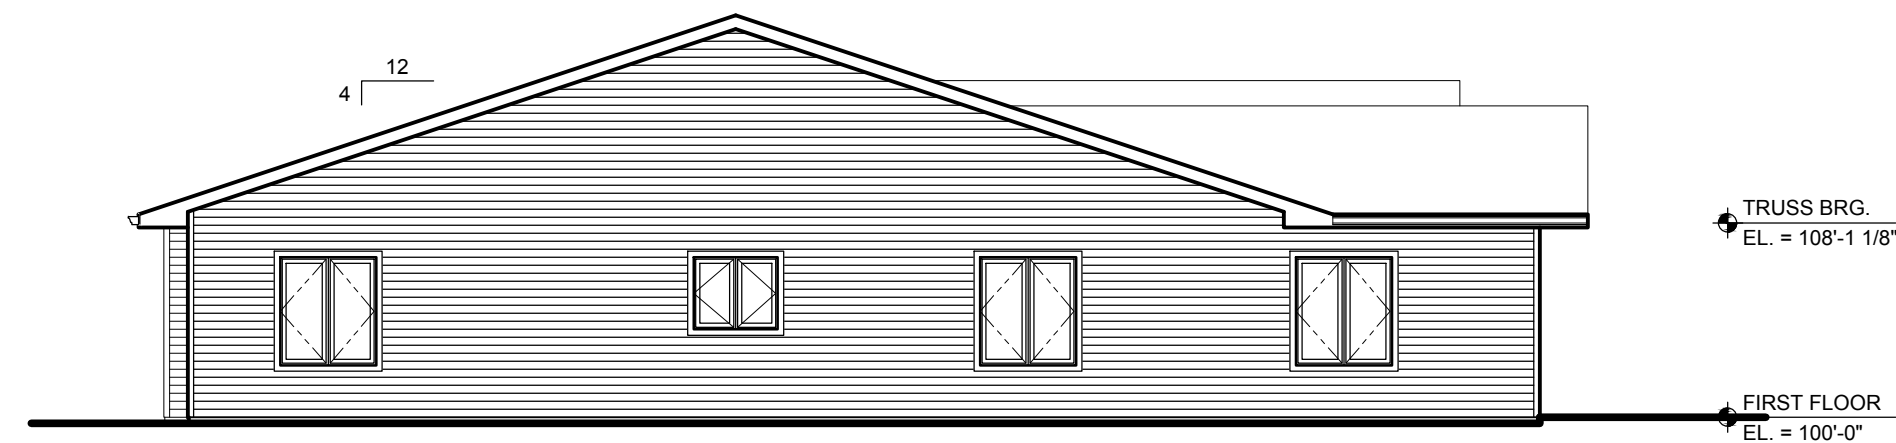


LEFT SIDE ELEVATION

SCALE: 1/8" = 1'-0"

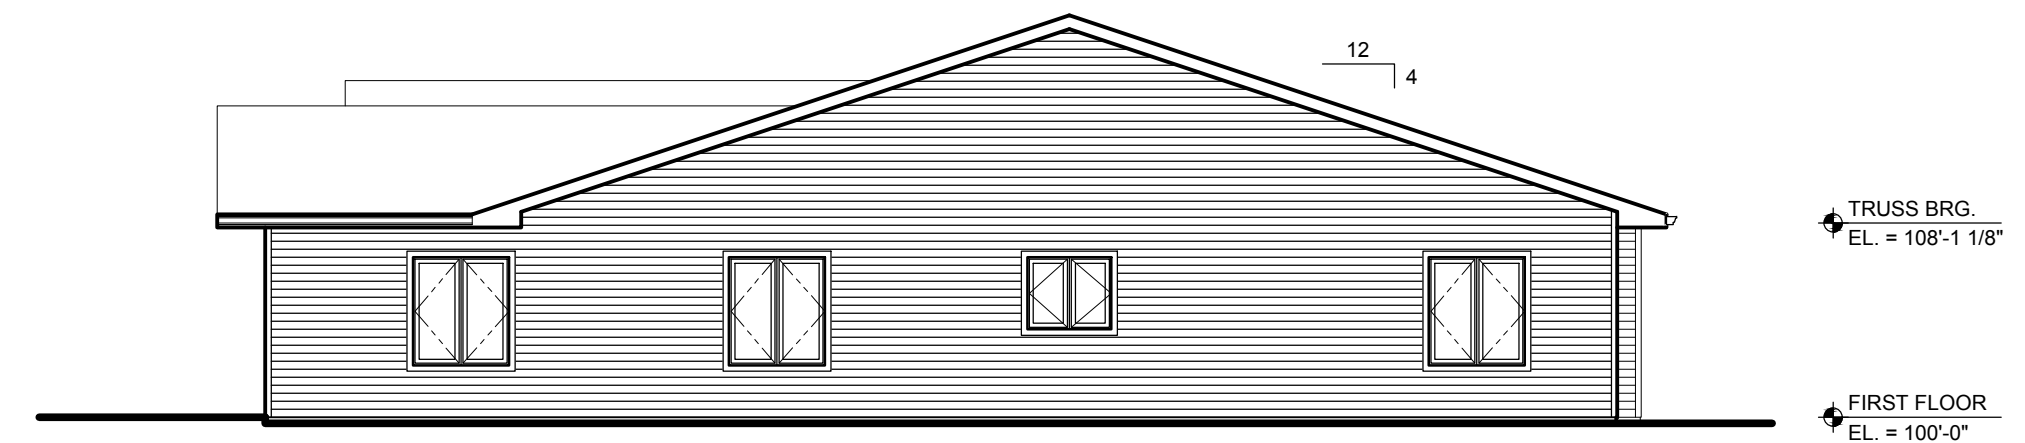

RIGHT SIDE ELEVATION

SCALE: 1/8" = 1'-0"

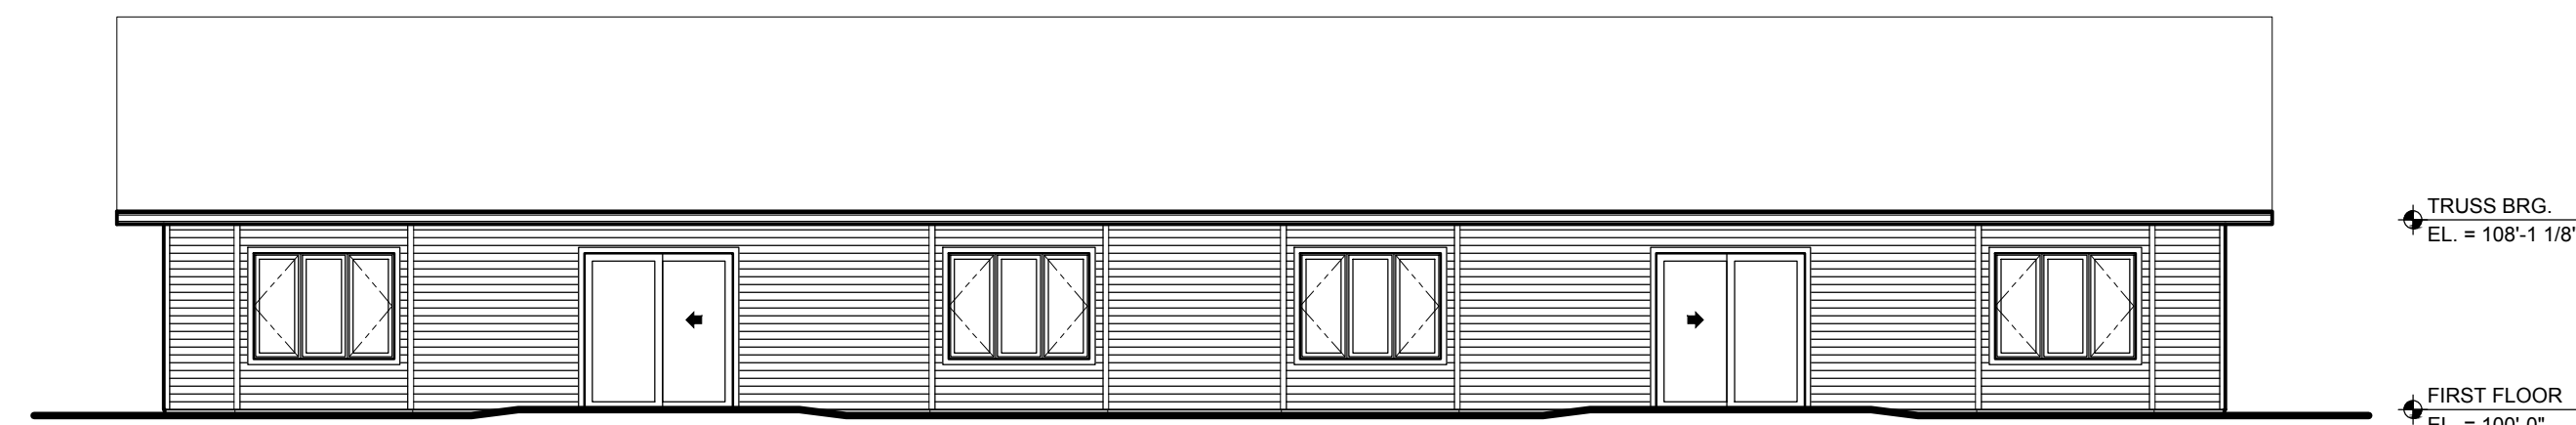

REAR ELEVATION

SCALE: 1/8" = 1'-0"

PRELIMINARY DRAWING - NOT FOR CONSTRUCTION

Apartment Plans
Max Dvorak

PRELIMINARY
FEBRUARY 23, 2024

240110

SHEET

A2.0