


LARGE DUPLEX
 - THREE BEDROOM
 - SINGLE LEVEL



Blowfish Architects, llc

752 S. Grove St.
 Ripon, WI 54971
 920-810-5661
 William F Hoch, AIA

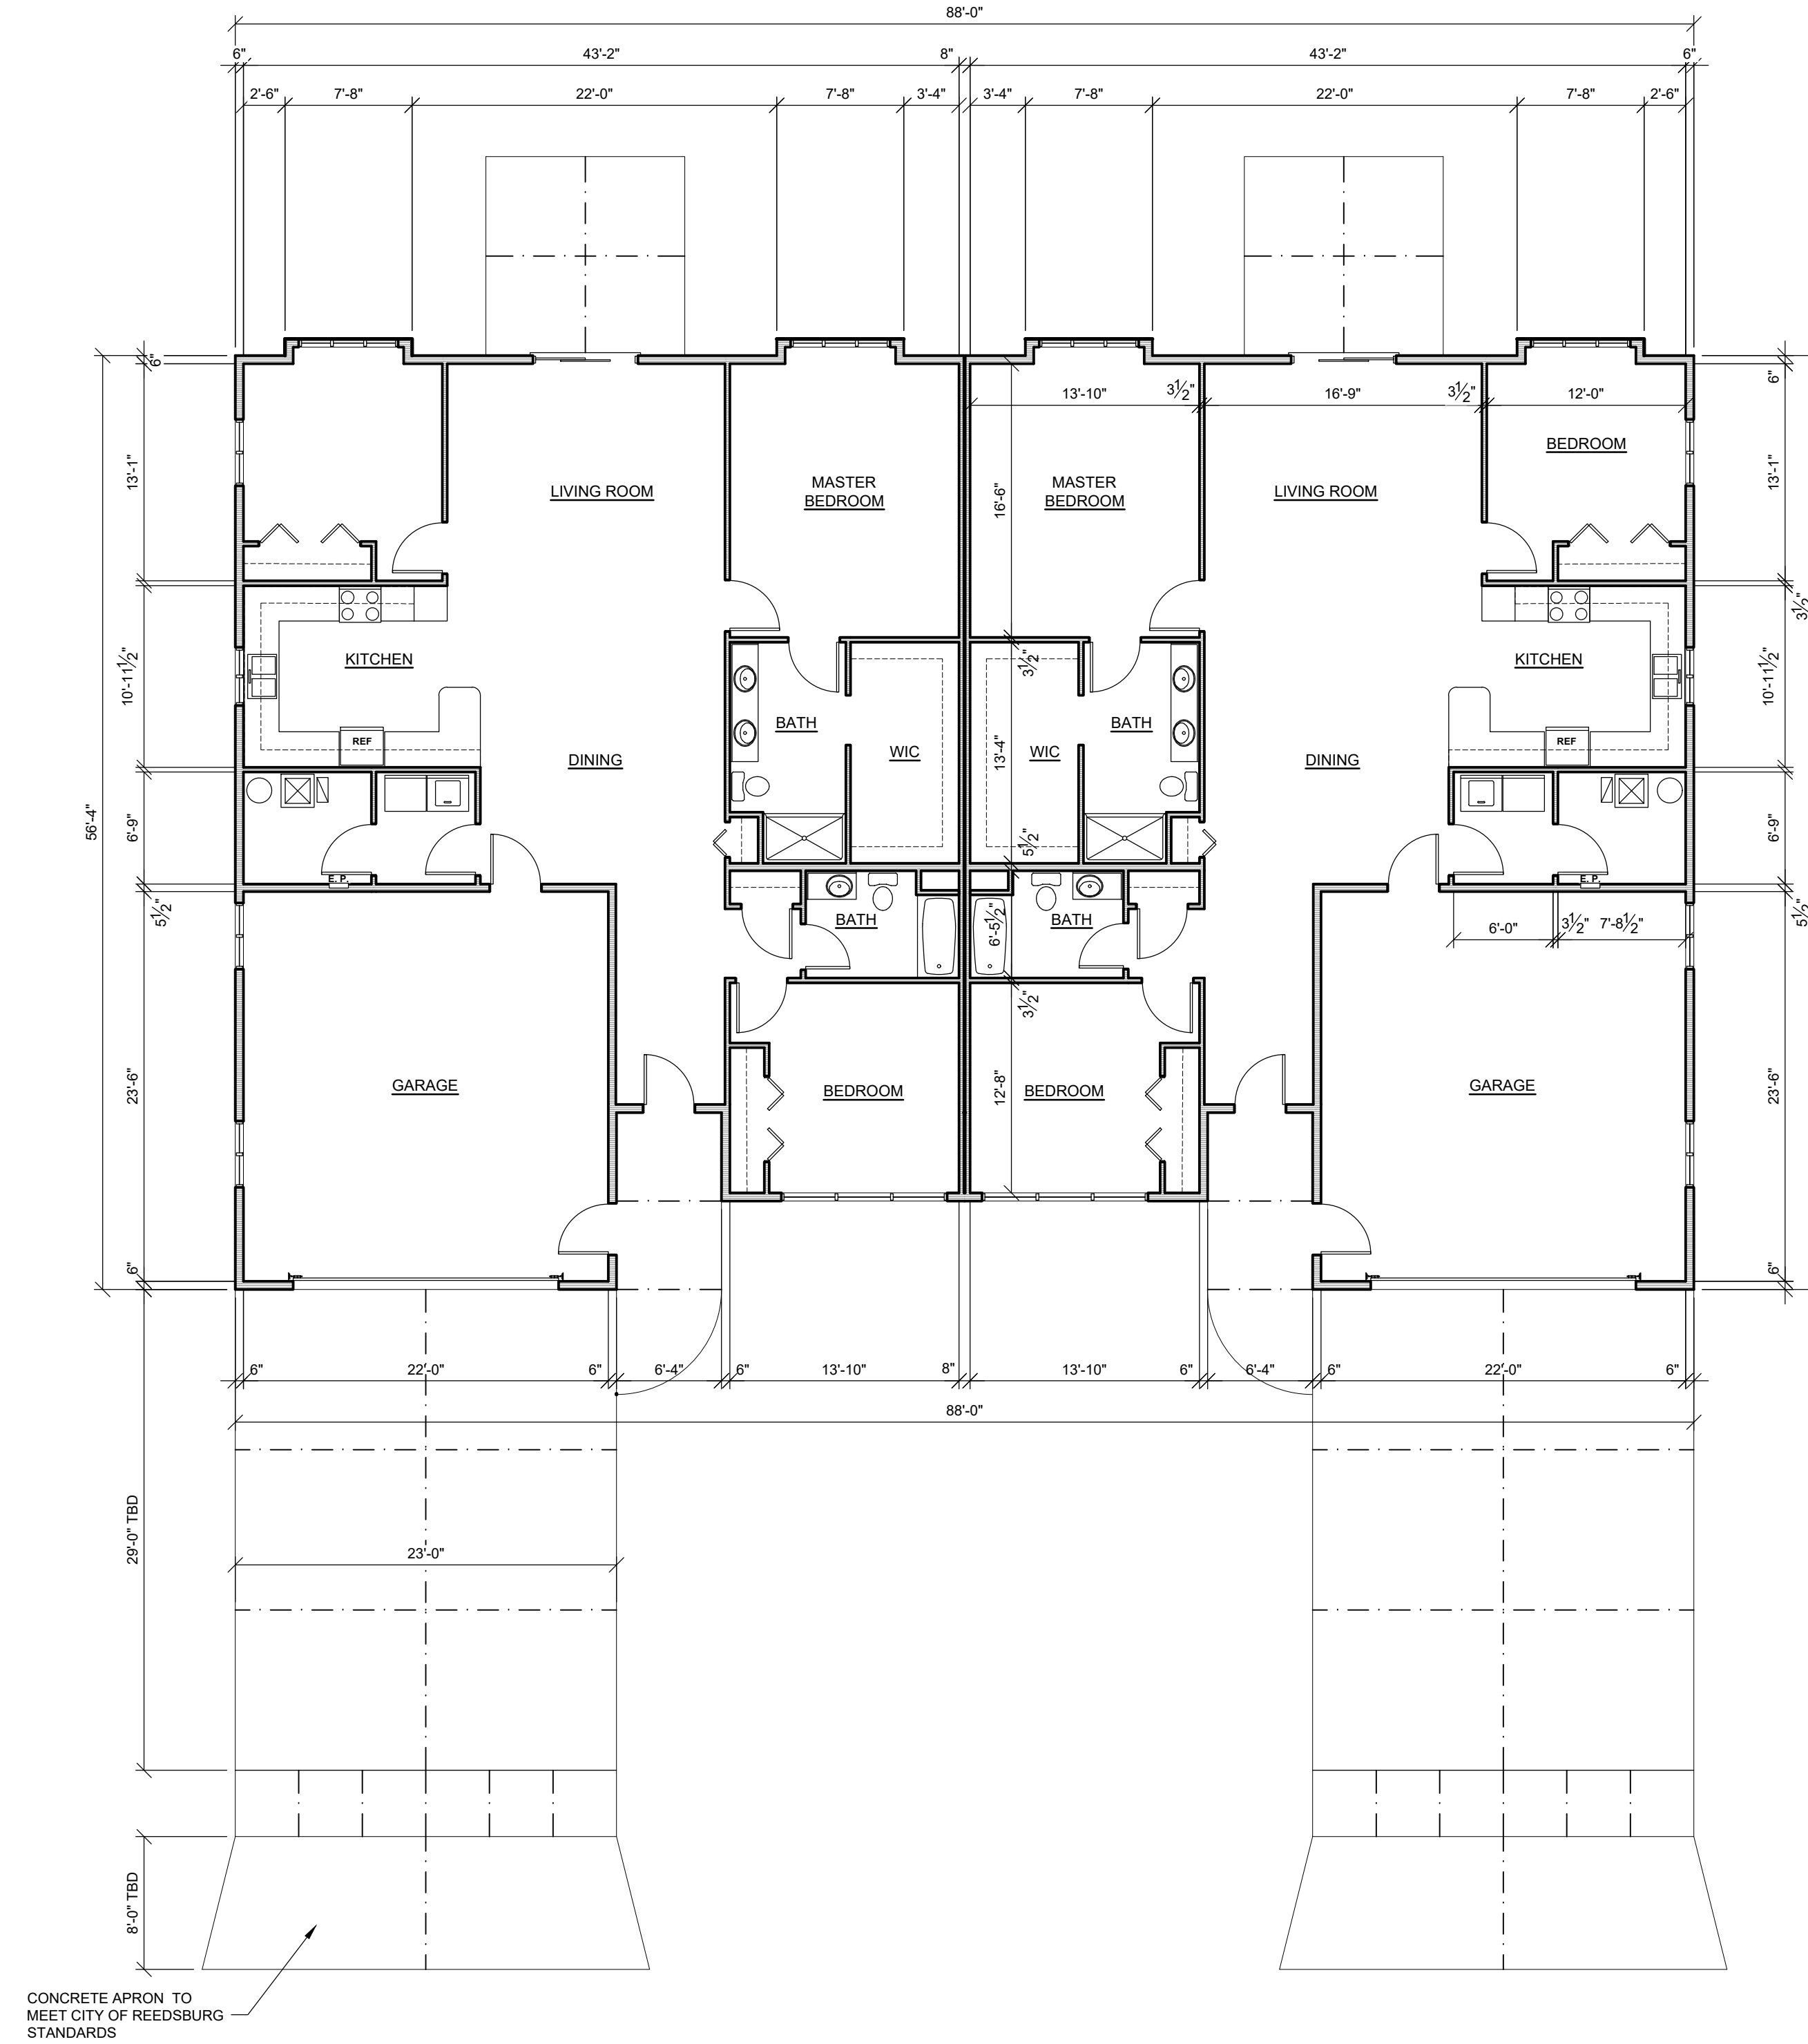

CONCRETE APRON TO MEET CITY OF REEDSBURG STANDARDS

3-BED / 2- BATH
 FIRST FLOOR PLAN

SCALE: 1/8" = 1'-0"



UNIT AREA:	2,575 S.F.
TOTAL AREA:	5,150 S.F.
THE TOTAL AREA IS BASED UPON EXTERIOR FACE OF THE BUILDING FOOTPRINT	

PRELIMINARY DRAWING - NOT FOR CONSTRUCTION

Apartment Plans

Max Dvorak

PRELIMINARY
 JANUARY 19, 2024
 FEBRUARY 7, 2024
 FEBRUARY 23, 2024

240110

SHEET

A1.1