


SMALL DUPLEX  
 - TWO BEDROOM  
 - SINGLE LEVEL



Blowfish Architects, llc  
 752 S. Grove St.  
 Ripon, WI 54971  
 920-810-5661  
 William F Hoch, AIA

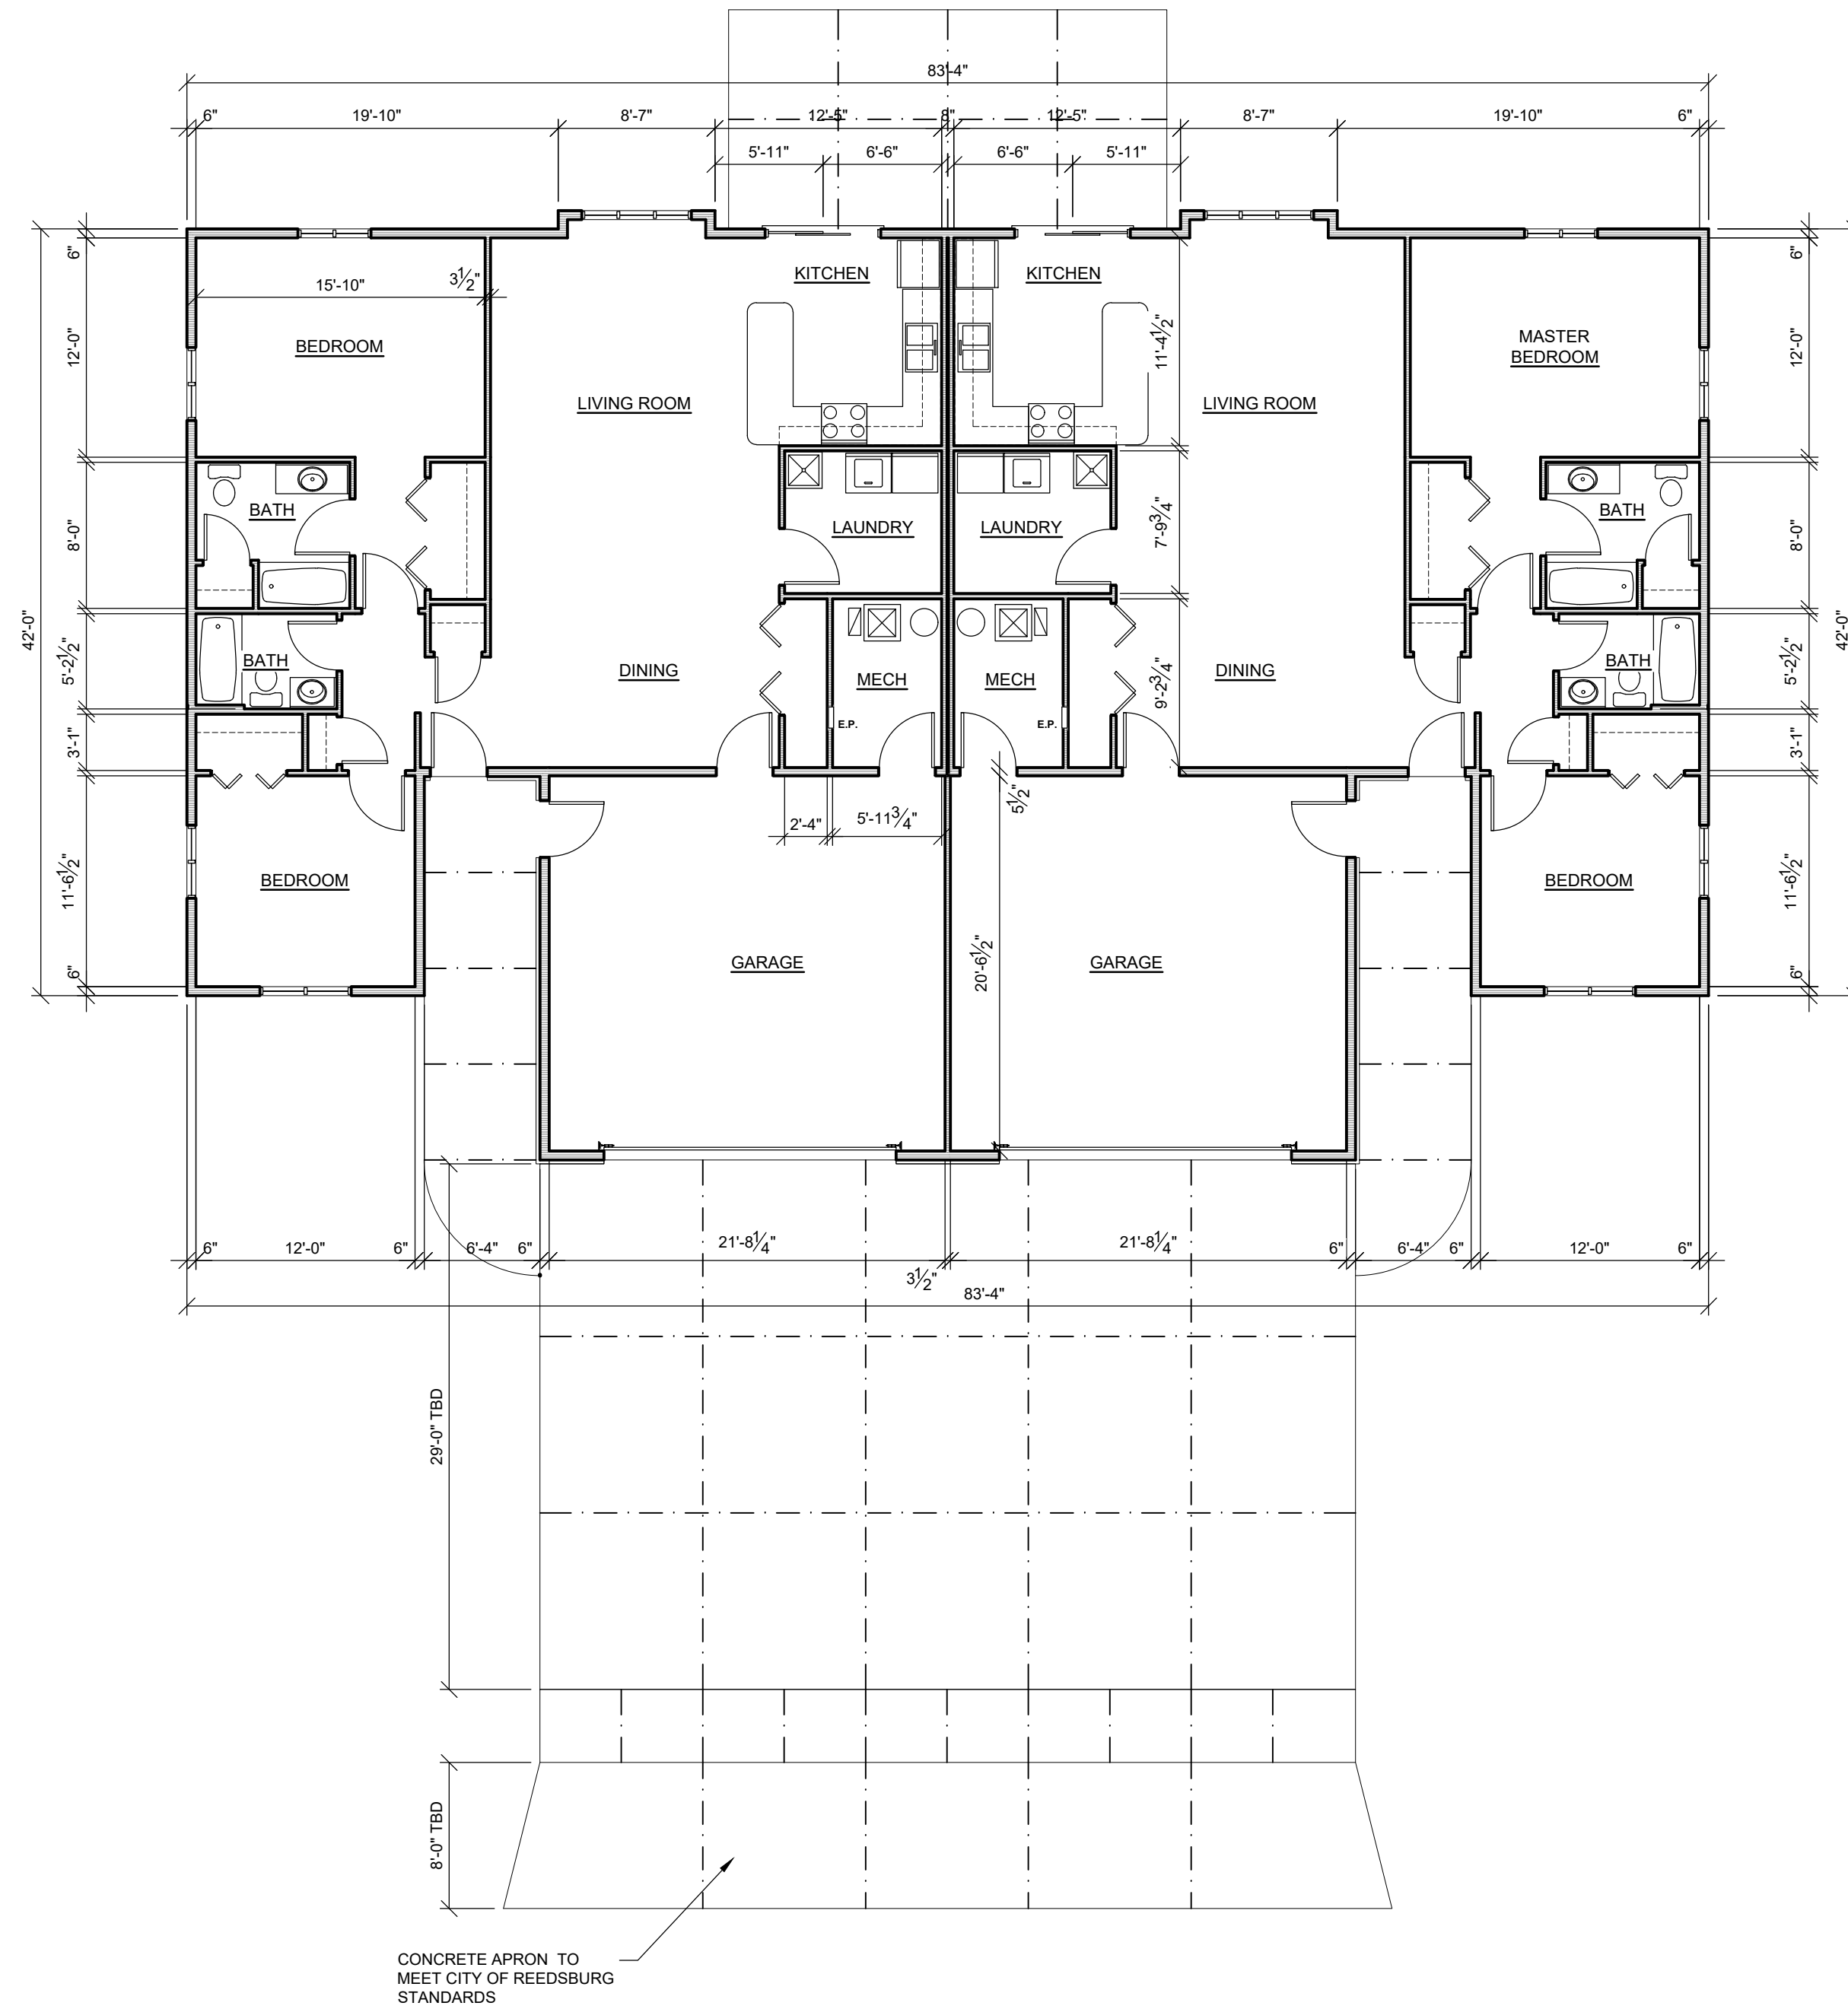

2-BED / 2- BATH  
 FIRST FLOOR PLAN

SCALE: 1/8" = 1'-0"

UNIT AREA:	1,835 S.F.
TOTAL AREA:	3,670 S.F.
THE TOTAL AREA IS BASED UPON EXTERIOR FACE OF THE BUILDING FOOTPRINT	

PRELIMINARY DRAWING - NOT FOR CONSTRUCTION

Apartment Plans

Max Dvorak

PRELIMINARY  
 JANUARY 19, 2024  
 FEBRUARY 7, 2024  
 FEBRUARY 23, 2024

240110

SHEET

A1.1